


**Items To Be Accomodated:**

- Wrestling Mat Storage
- Dividing Curtains
- Batting Cages



FUNCTION LEGEND	
ACTIVITY & CIRCULATION	<span style="display: inline-block; width: 20px; height: 10px; background-color: #ffffcc; border: 1px solid black;"></span>
SUPPORT SPACES	<span style="display: inline-block; width: 20px; height: 10px; background-color: #90ee90; border: 1px solid black;"></span>
TOILETS	<span style="display: inline-block; width: 20px; height: 10px; background-color: #add8e6; border: 1px solid black;"></span>
MECH/ELEC,	<span style="display: inline-block; width: 20px; height: 10px; background-color: #a9a9a9; border: 1px solid black;"></span>
STORAGE	<span style="display: inline-block; width: 20px; height: 10px; background-color: #ffcc99; border: 1px solid black;"></span>

**1 GYMNASIUM ADDITION FLOOR PLAN**  
 3/32" = 1'-0"  
 0 8' 16'

GRAPHIC SCALE

 


( IN FEET )  
1 inch = 30 ft.

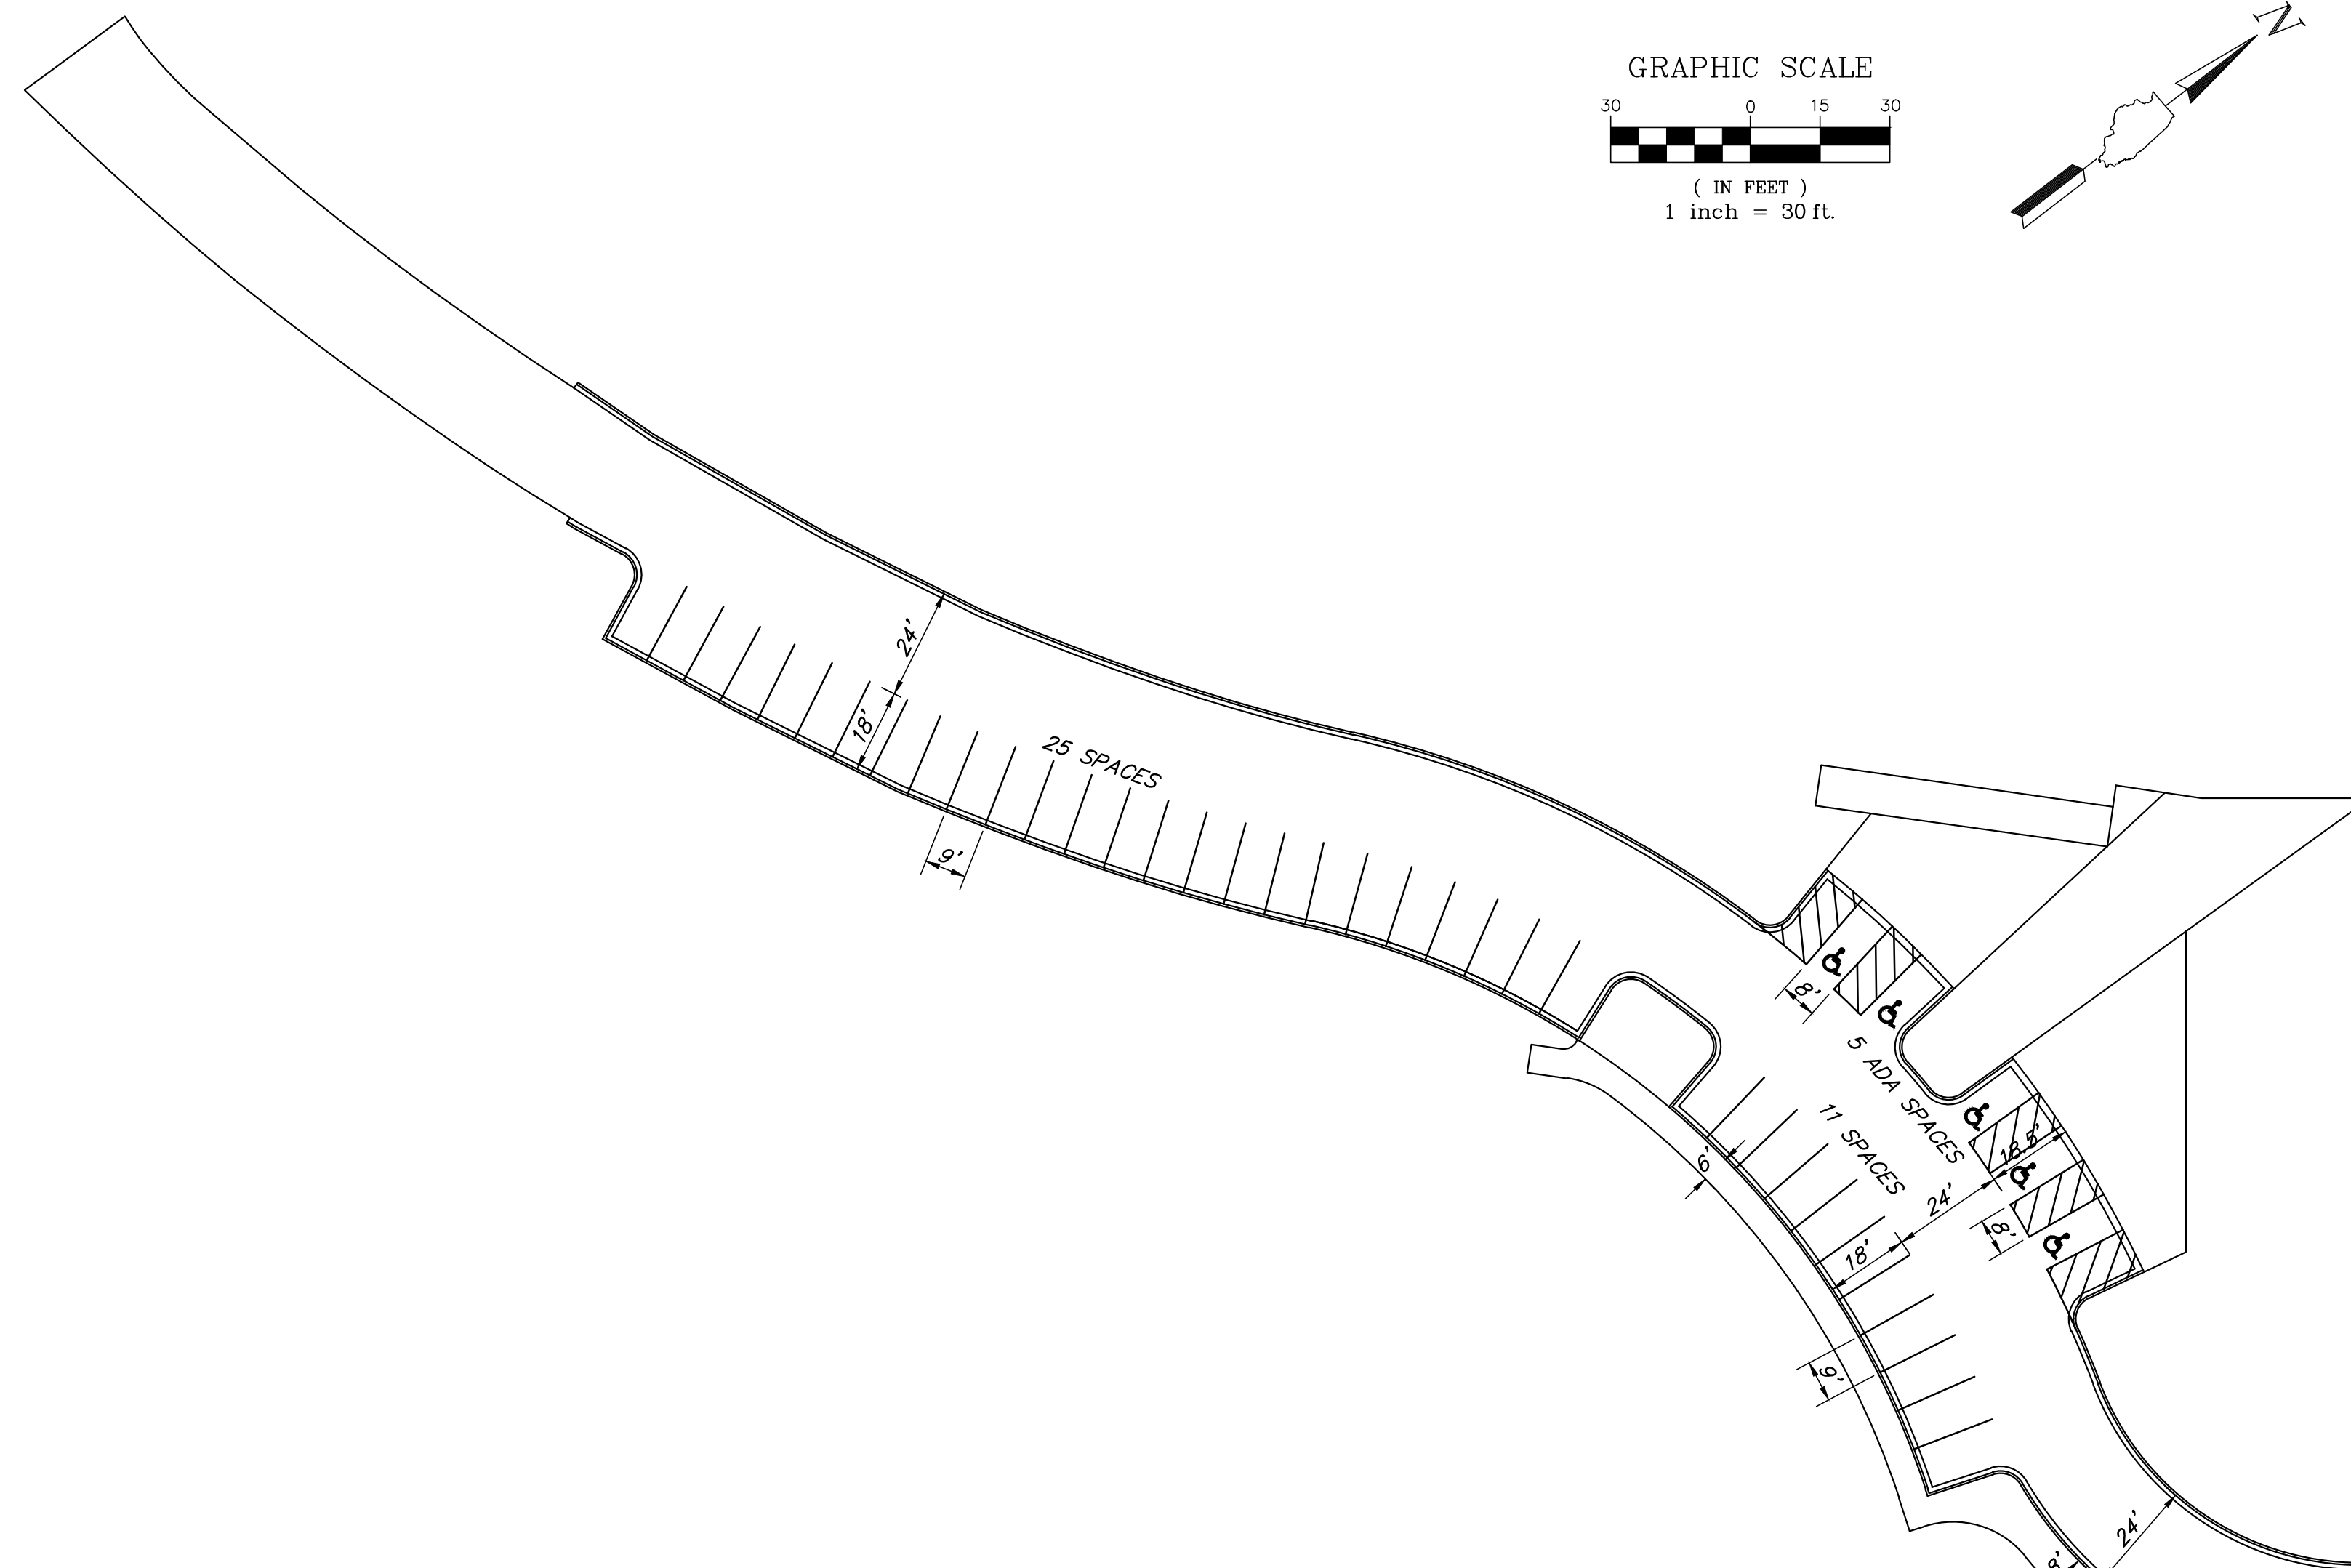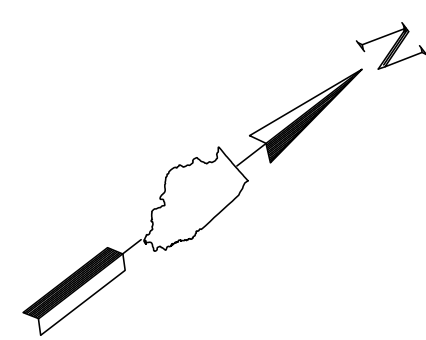

**PARKING SPACE DATA**

LOCATION	EXISTING SPACES		PROPOSED SPACES	
	STANDARD	A.D.A.	STANDARD	A.D.A.
WEST	58	5	36	5
SOUTH	93	0	176	0
EAST	0	0	12	0
TOTAL	151	5	224	5

TOTAL SPACES GAINED 73

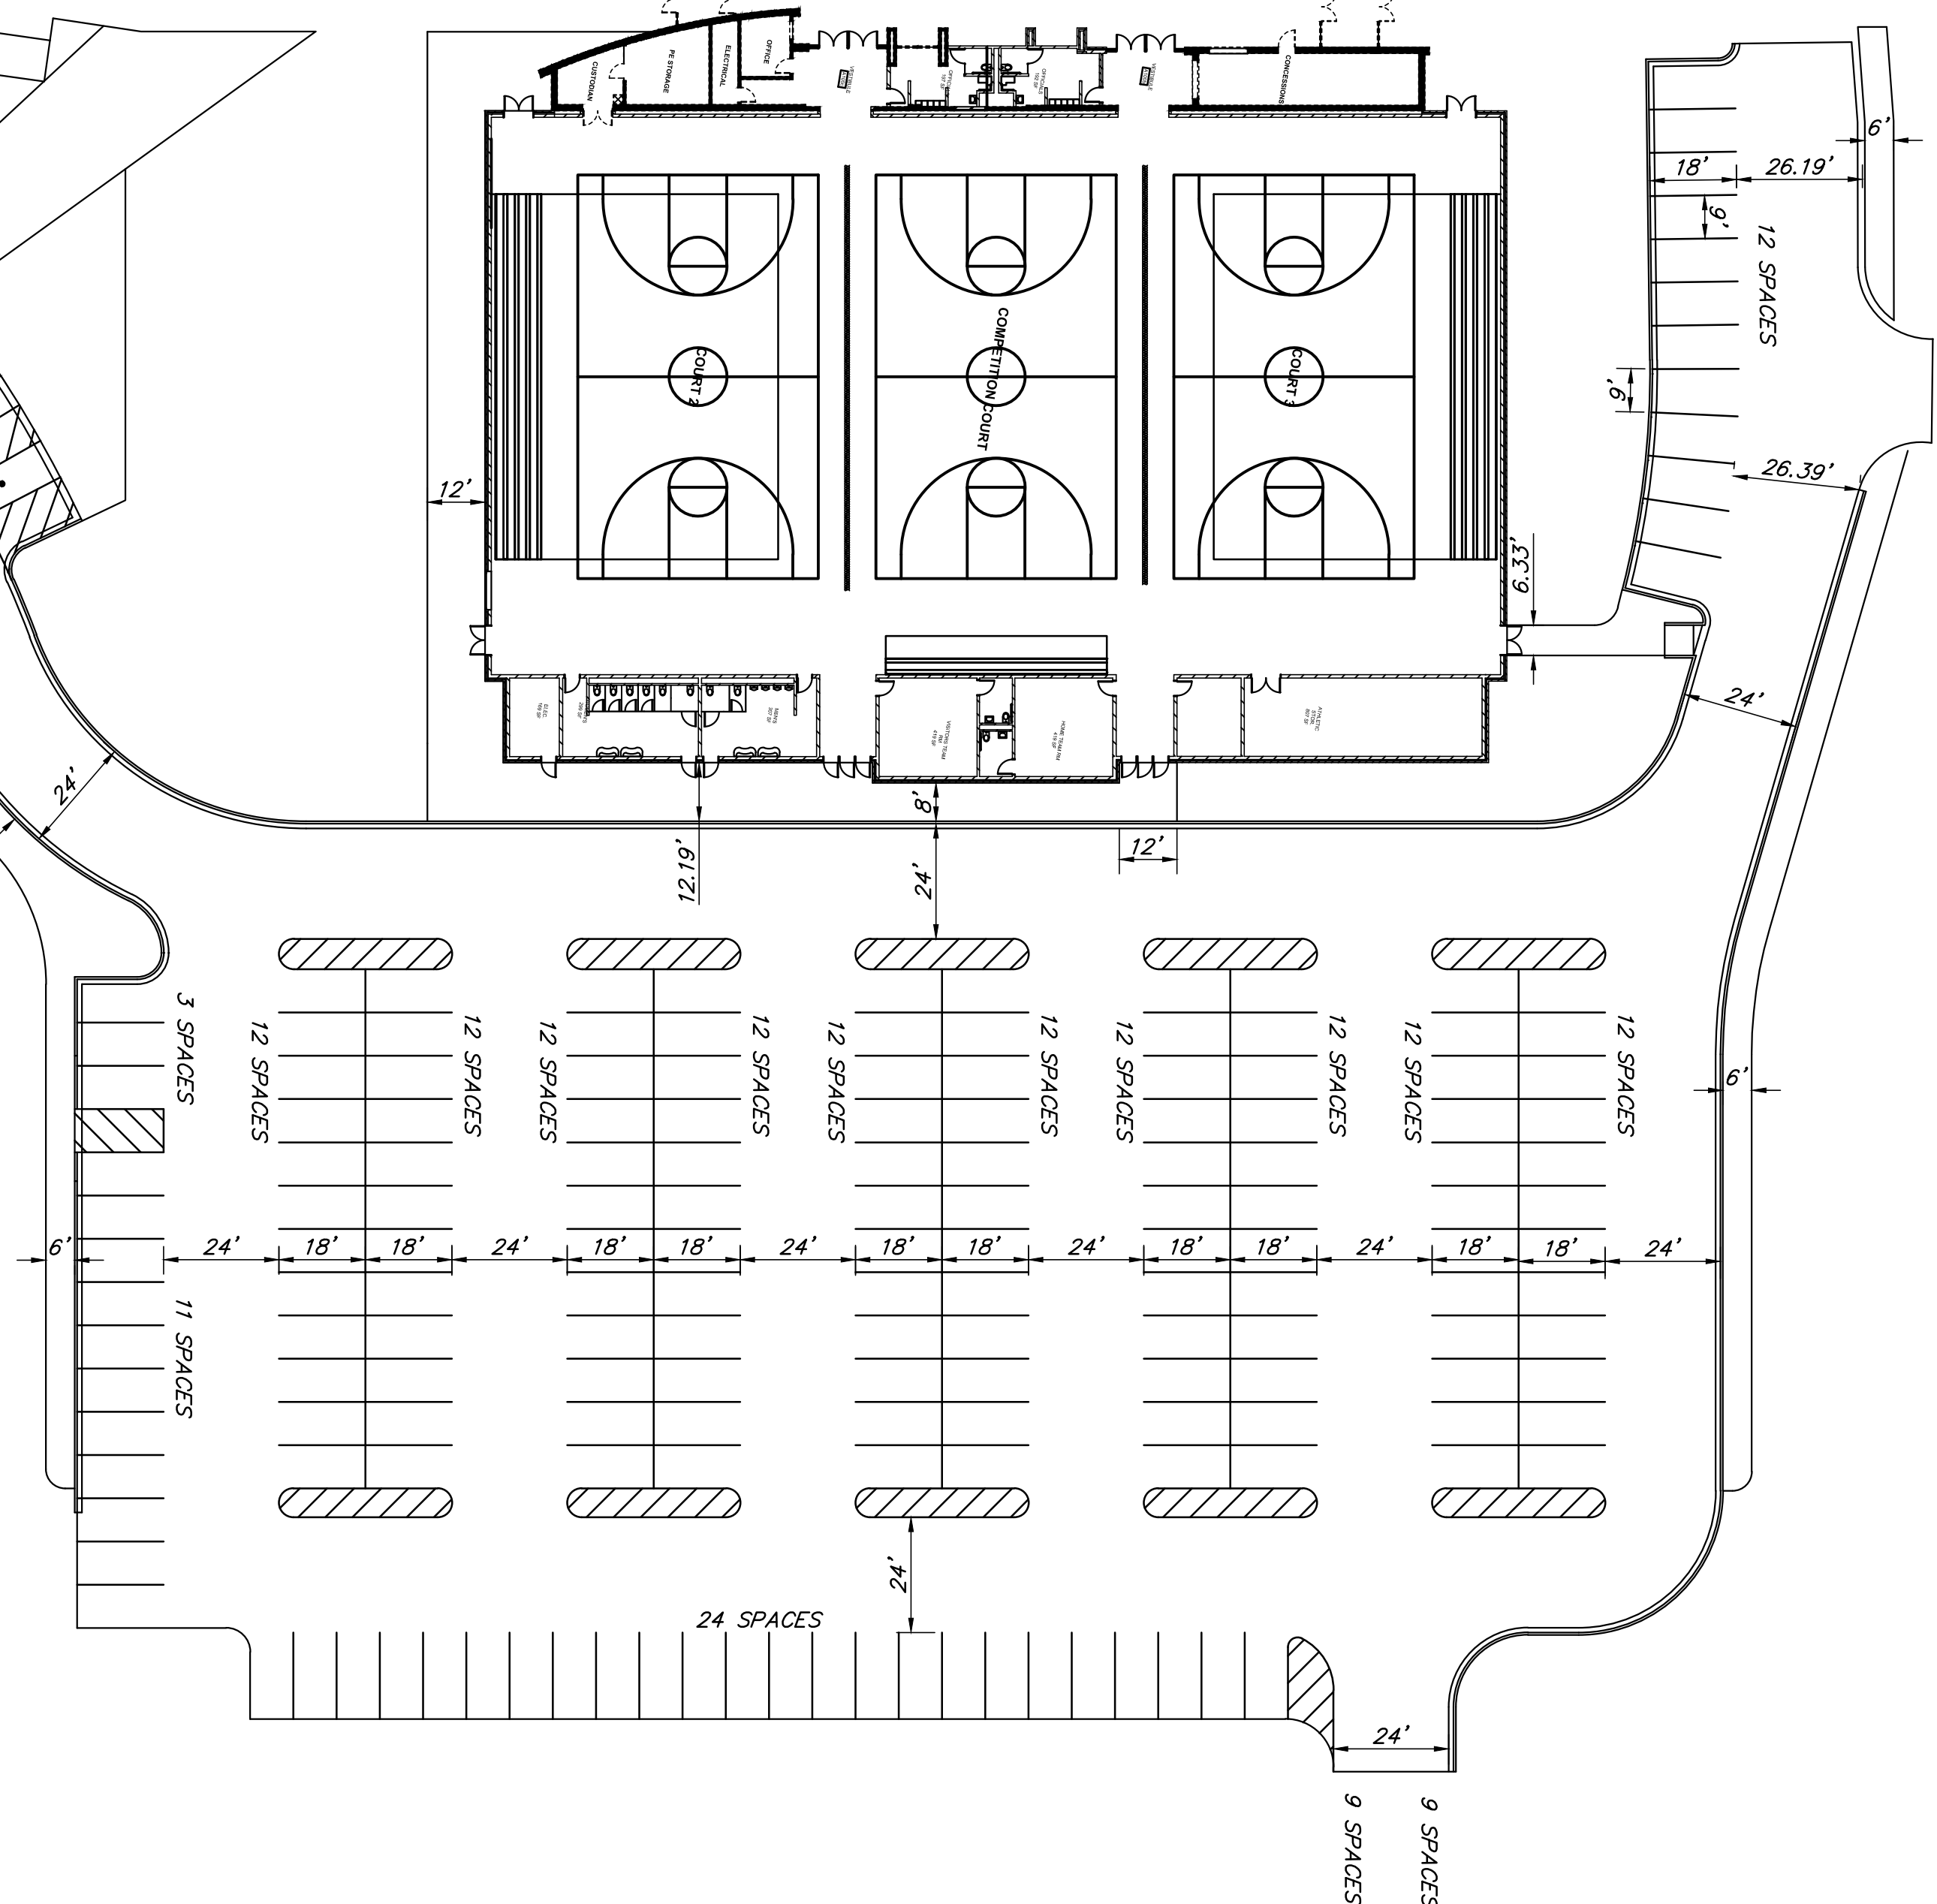

625 Forest Edge Drive ■ Vernon Hills, IL. 60061  
TEL 847.478.9700 ■ FAX 847.478.9701

**COPYRIGHT NOTICE**  
This drawing is the property of Gewalt-Hamilton Assoc., Inc. and is not to be used for any purpose other than the specific project and site named herein, and cannot be reproduced in any manner without the express written permission from Gewalt-Hamilton Associates, Inc.


**SITE PARKING CONCEPT PLAN**  
**SENECA TOWNSHIP HIGH SCHOOL NEW GYMNASIUM**  
**307 EAST SCOTT STREET**  
**SENECA, ILLINOIS**

NO.	BY	DATE	REVISION	NO.	BY	DATE	REVISION

FILE: 5738.000-PR2.dwg	SHEET NUMBER:
DRAWN BY: AJP	<b>1</b>
DATE: 10-21-21	GHA PROJECT #
	5738.000
CHECKED BY: MZ	SCALE:
DATE: 10-21-21	1"=30'


OF 2 SHEETS


© 2020 GHA GEWALT HAMILTON ASSOCIATES, INC. SENeca, IL. 60061. 10/21/2021 10:57 AM

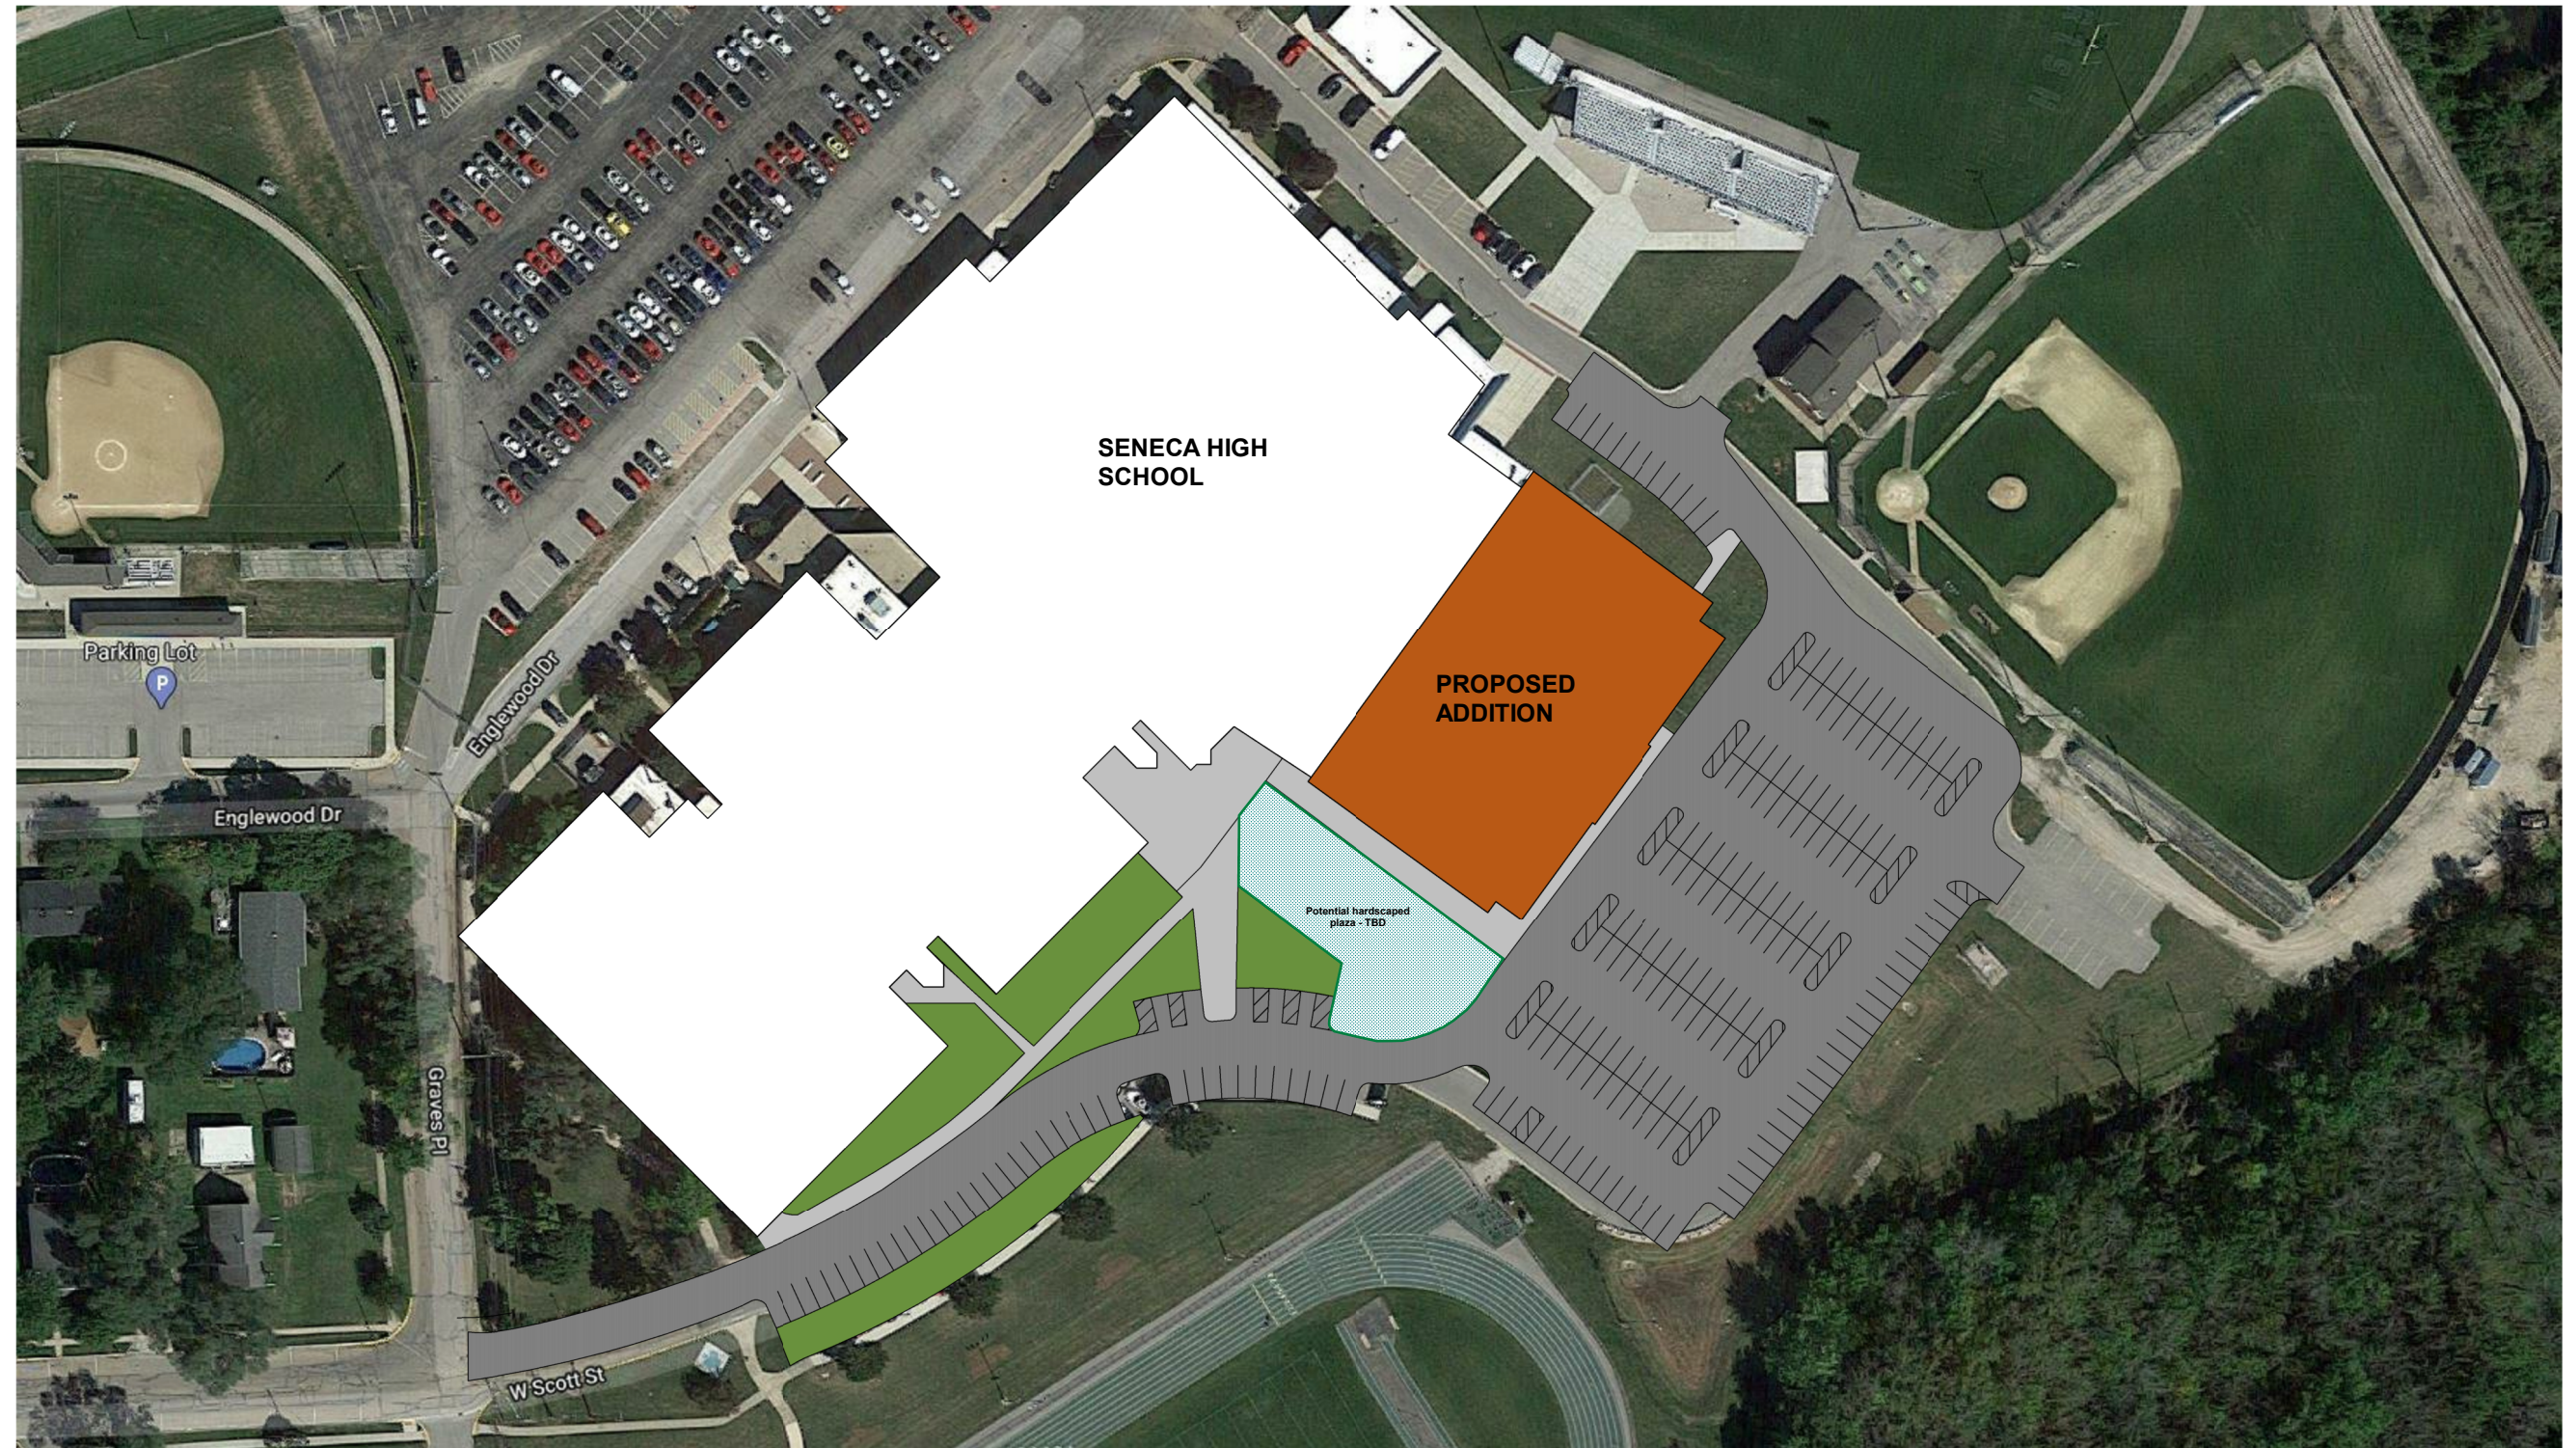


**1** **SITE PLAN**

1" = 100'-0"

 

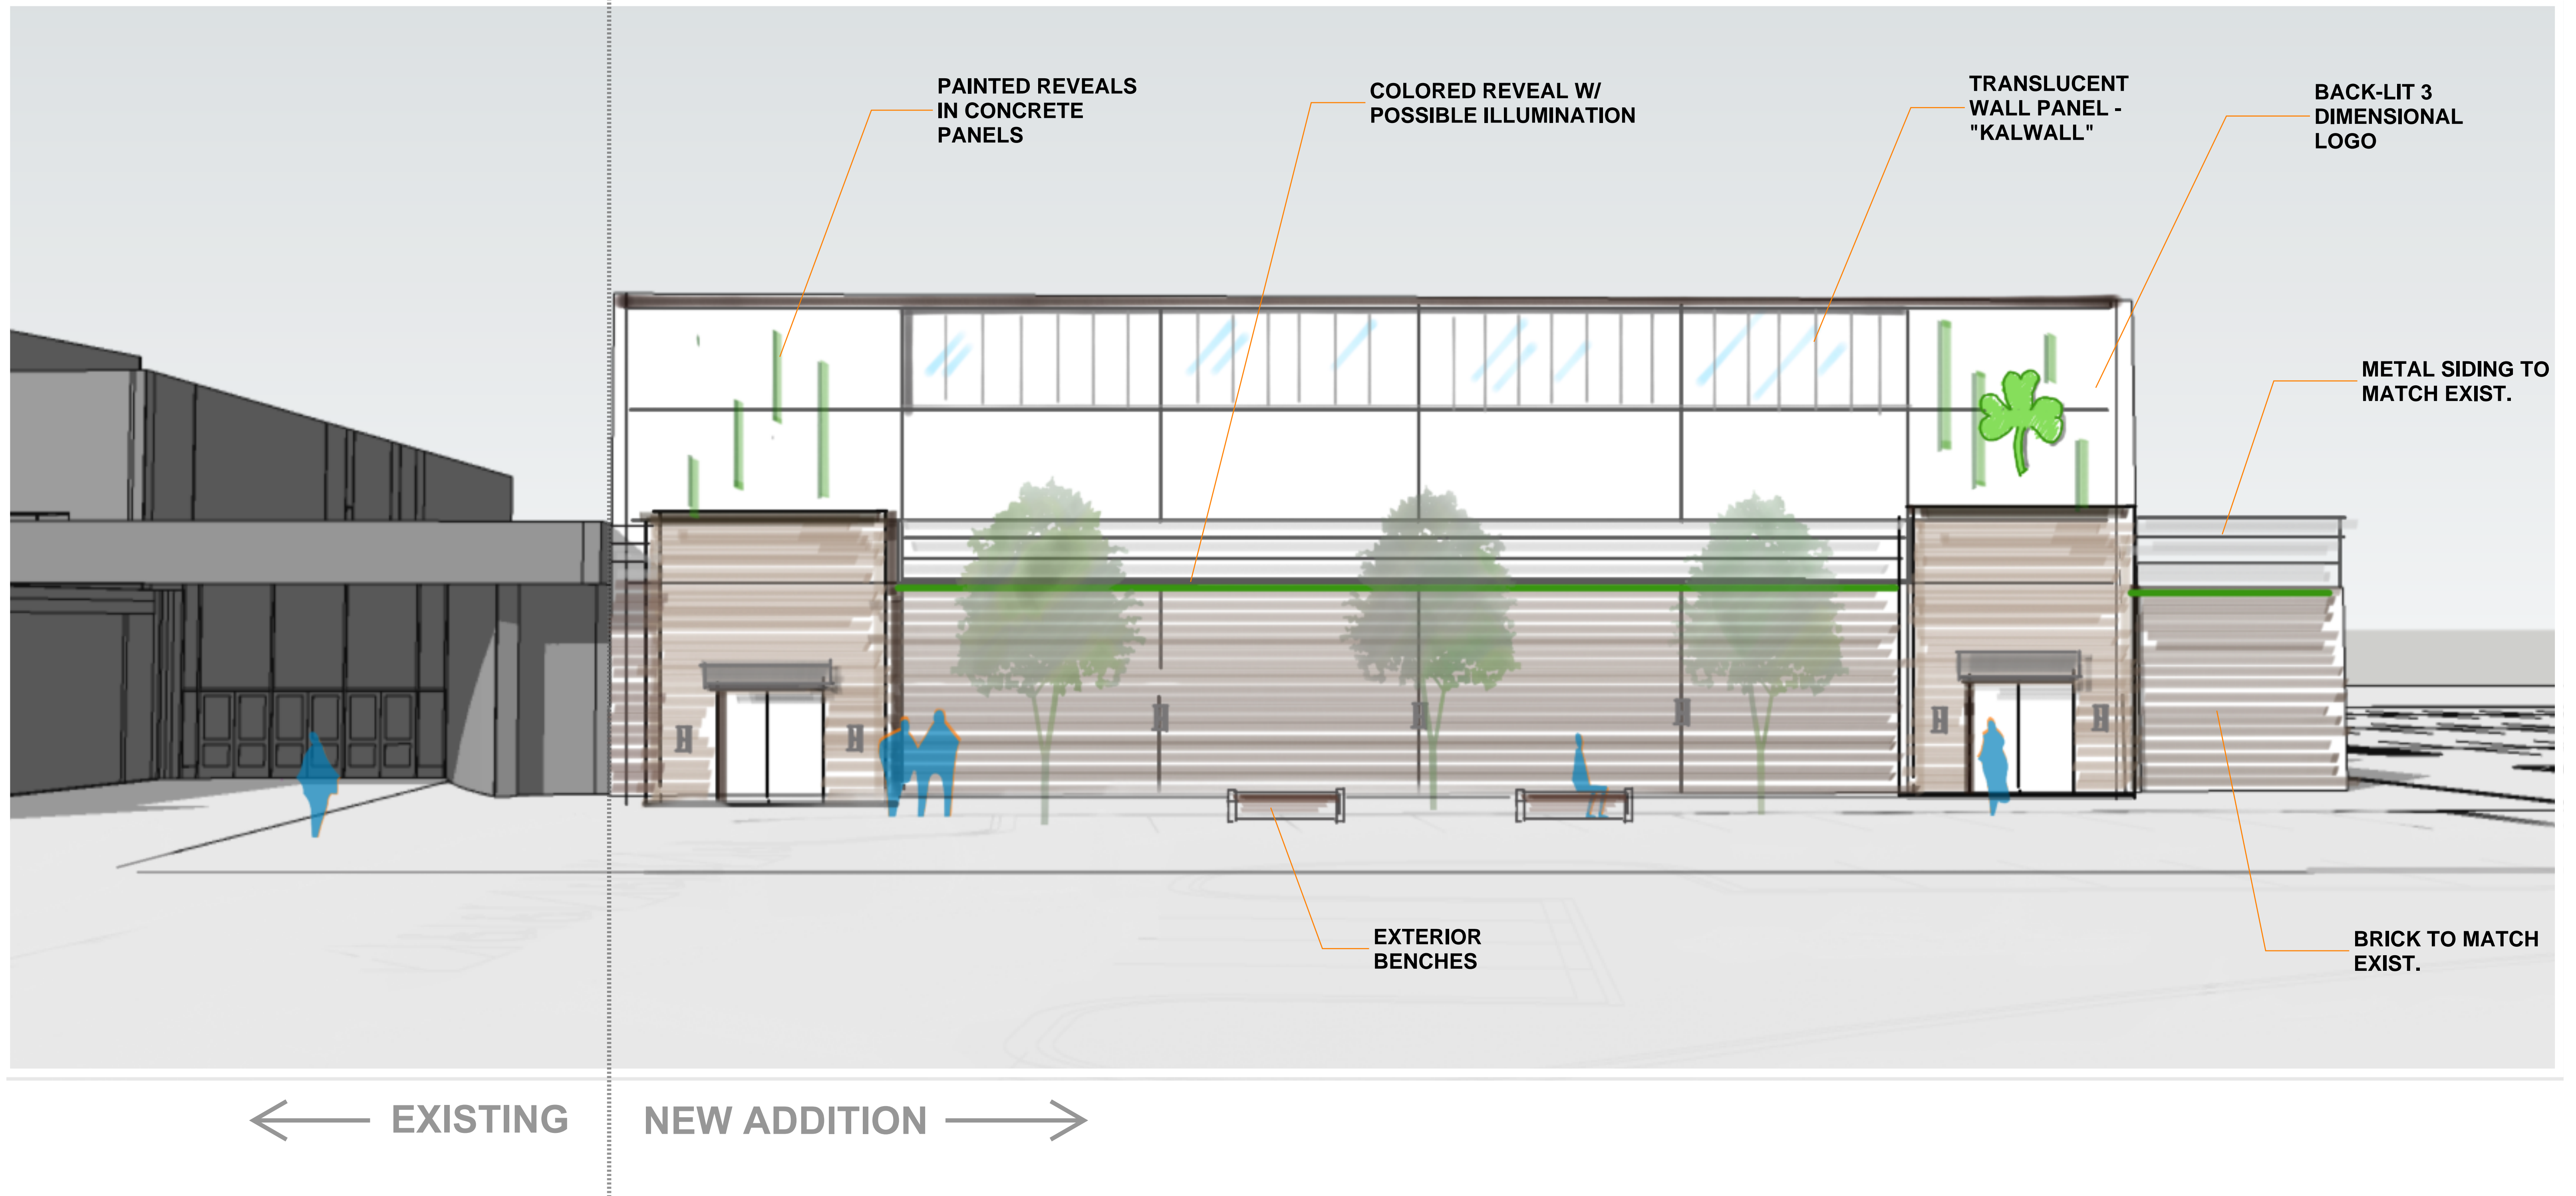


**ELEVATION STUDY 1**

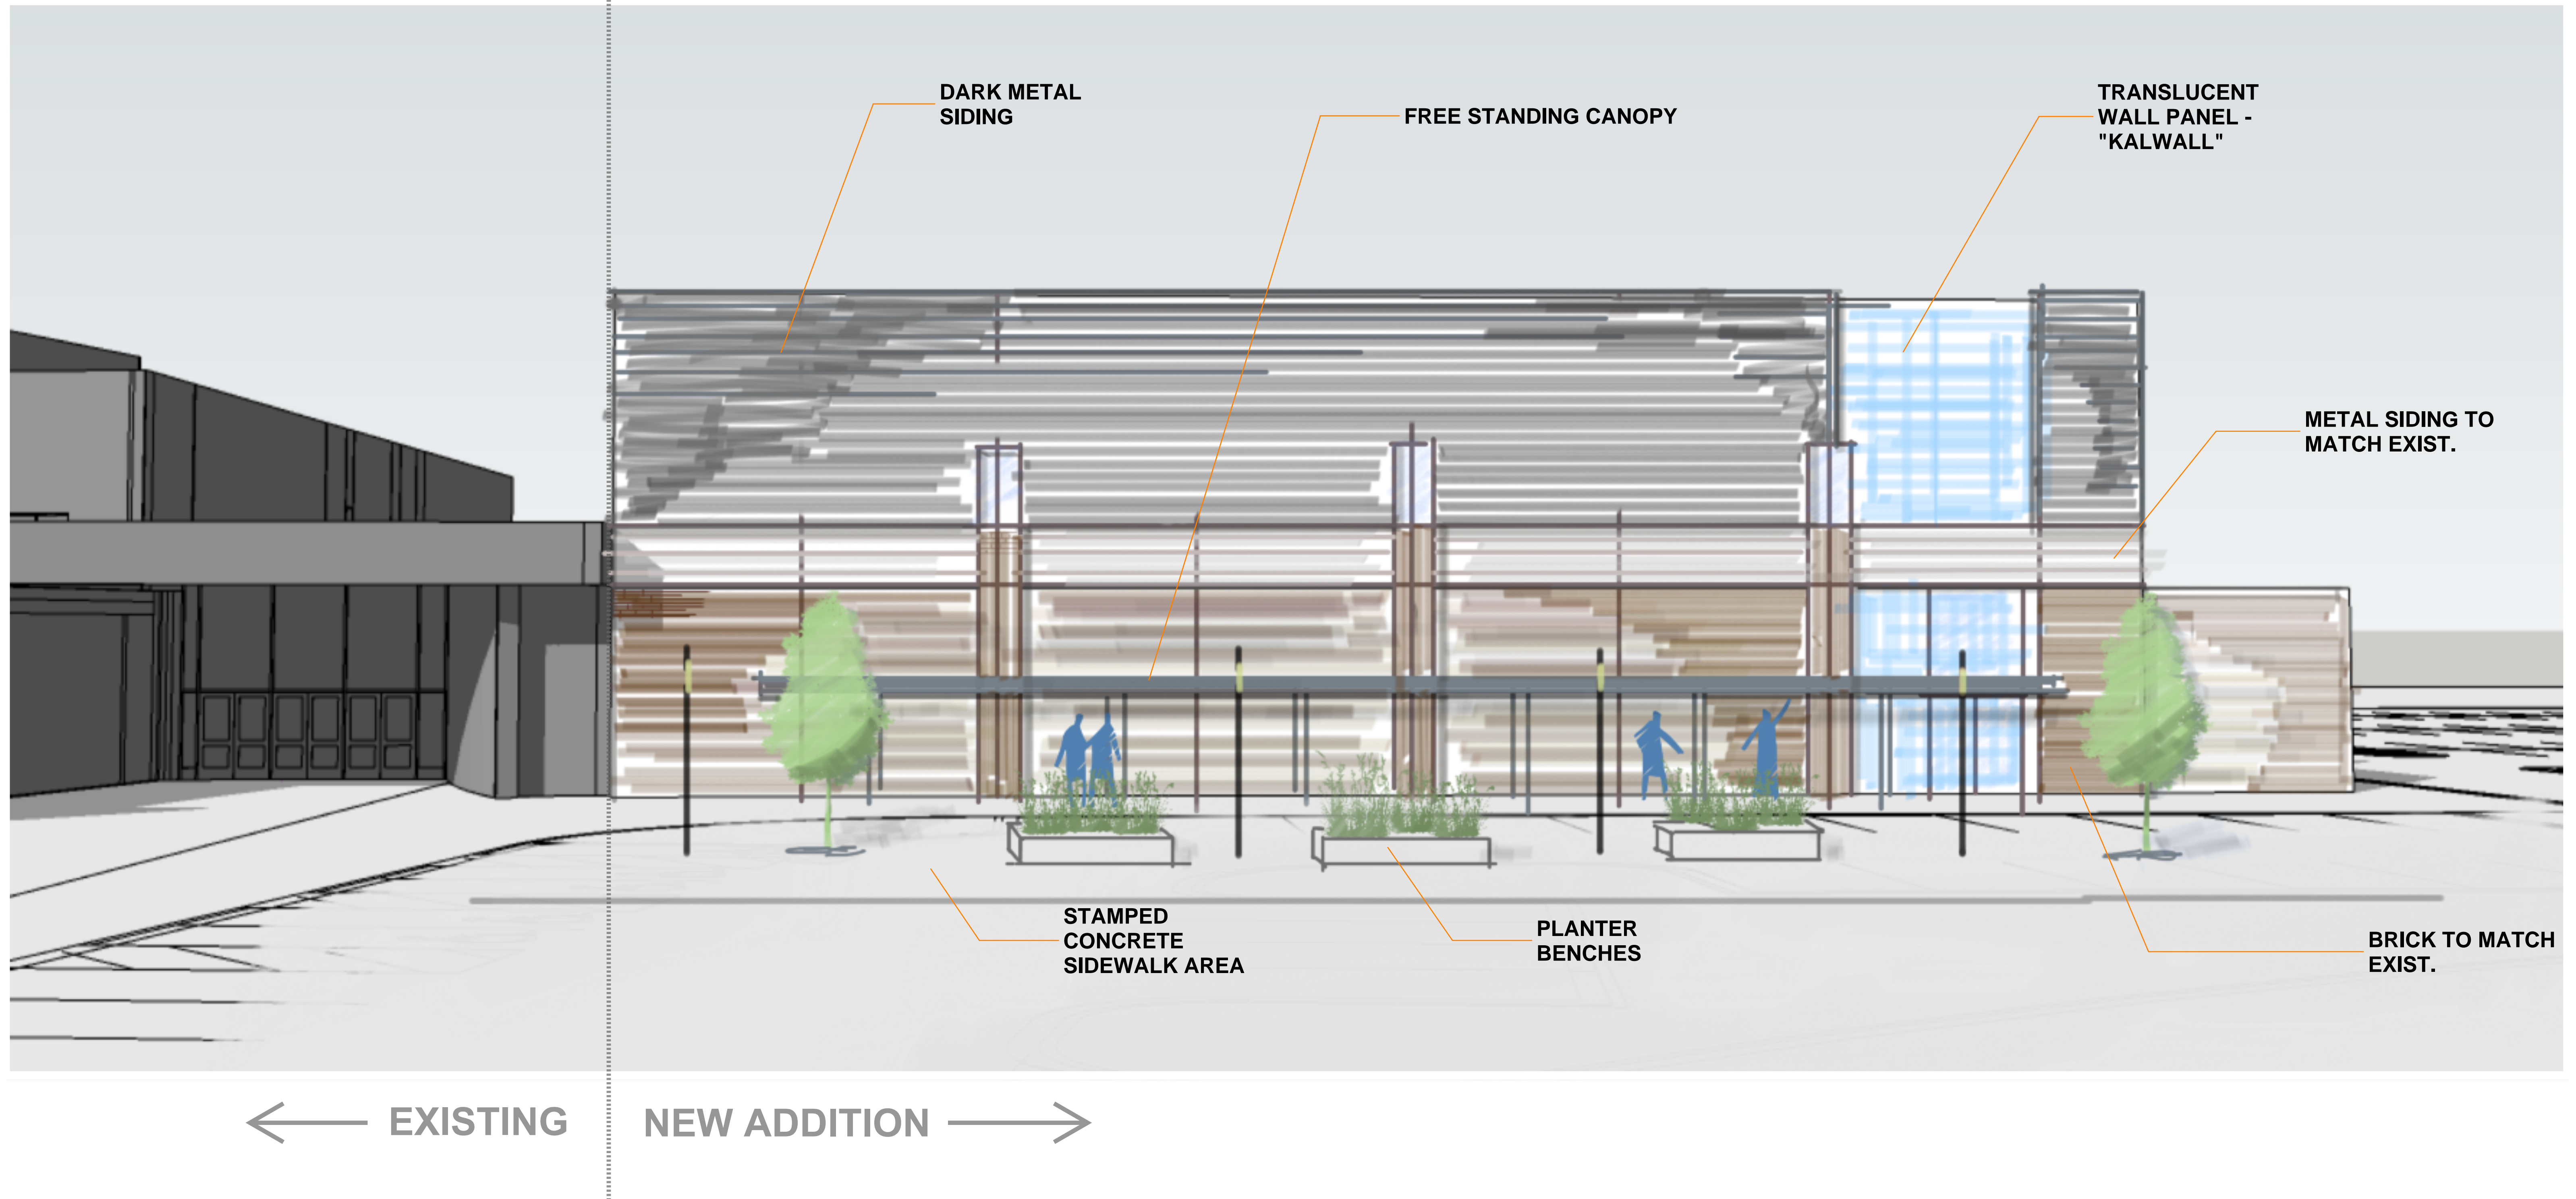


**ELEVATION STUDY 2**

GRAPHIC SCALE

 


( IN FEET )  
1 inch = 30 ft.

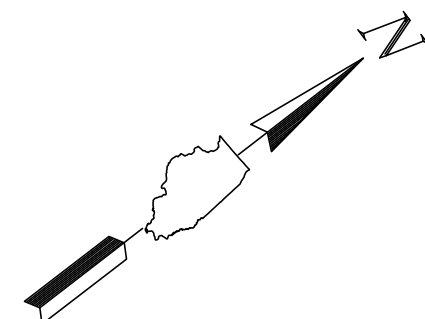

**PARKING SPACE DATA**

LOCATION	EXISTING SPACES		PROPOSED SPACES	
	STANDARD	A.D.A.	STANDARD	A.D.A.
WEST	58	5	36	5
SOUTH	93	0	176	0
EAST	0	0	12	0
TOTAL	151	5	224	5

TOTAL SPACES GAINED 73

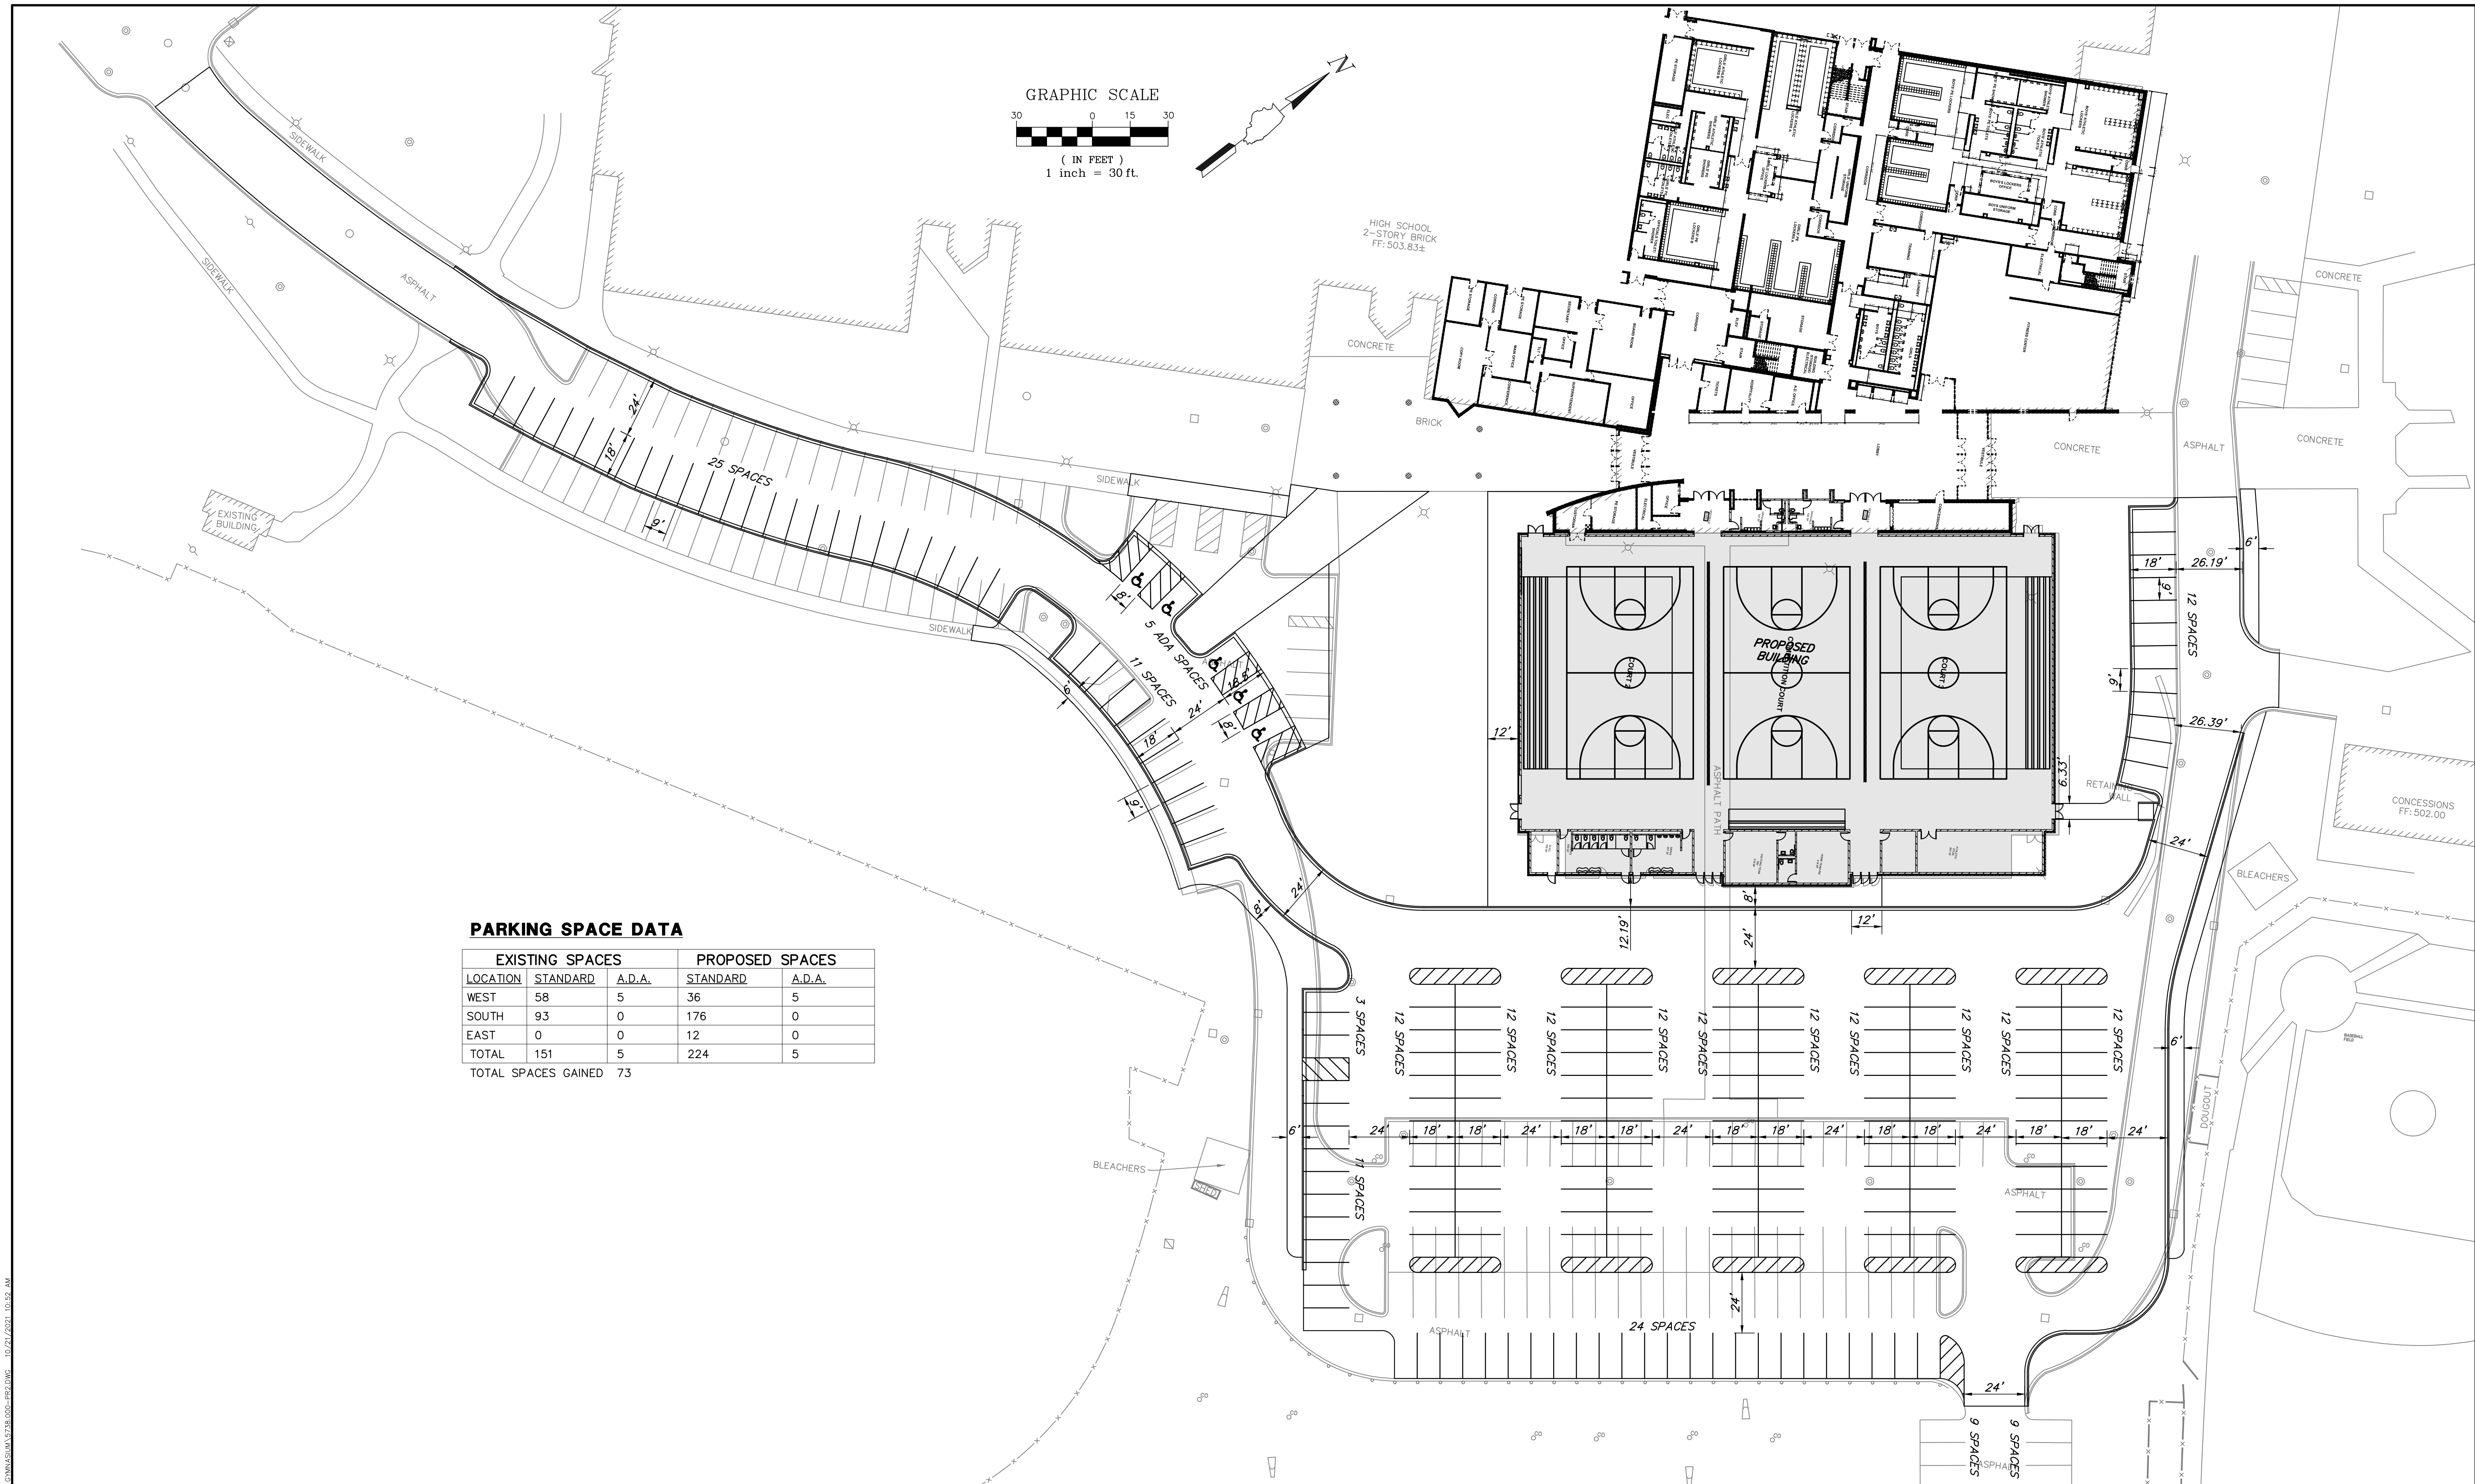

625 Forest Edge Drive ■ Vernon Hills, IL. 60061  
TEL 847.478.9700 ■ FAX 847.478.9701

**COPYRIGHT NOTICE**  
This drawing is the property of Gewalt-Hamilton Assoc., Inc. and is not to be used for any purpose other than the specific project and site named herein, and cannot be reproduced in any manner without the express written permission from Gewalt-Hamilton Associates, Inc.

**SITE PARKING CONCEPT PLAN**  
**SENECA TOWNSHIP HIGH SCHOOL NEW GYMNASIUM**  
**307 EAST SCOTT STREET**  
**SENECA, ILLINOIS**

NO.	BY	DATE	REVISION	NO.	BY	DATE	REVISION

FILE: 5738.000-PR2.dwg	
DRAWN BY: AJP	GHA PROJECT #
DATE: 10-21-21	5738.000
CHECKED BY: MZ	SCALE:
DATE: 10-21-21	1"=30'

SHEET NUMBER:  
**2**  
OF 2 SHEETS

© 2020 GHA GEWALT HAMILTON ASSOCIATES, INC. 10/21/2021 10:57 AM